




ADDRESS:  
F/O 7428 BERNE ST, LOS ANGELES

POLE # 1579648E

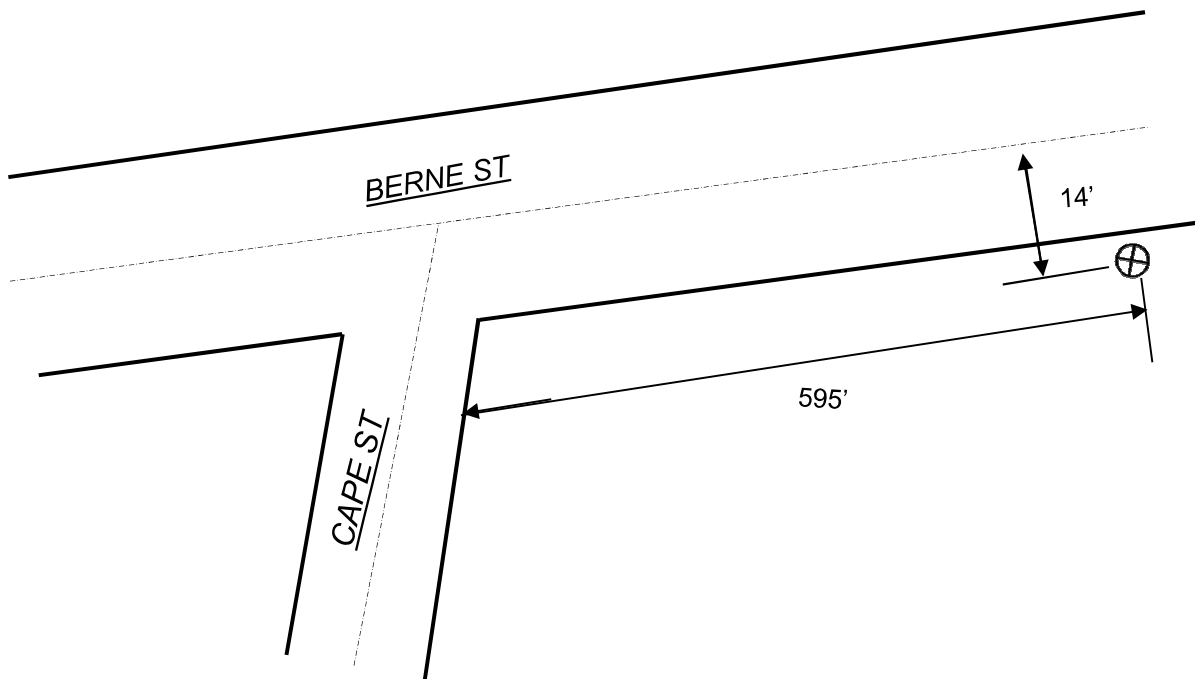

NOT TO SCALE

TGM: 636 E-4

CITY: LOS ANGELES COUNTY

JOB NO.: A004XYK


INTENT NO.: E6022-405018595

ENGINEER: ROMAN CARRILLO (RC101Q)


TEL: 949-313-6110

TCP SKETCH: 4 OF 4



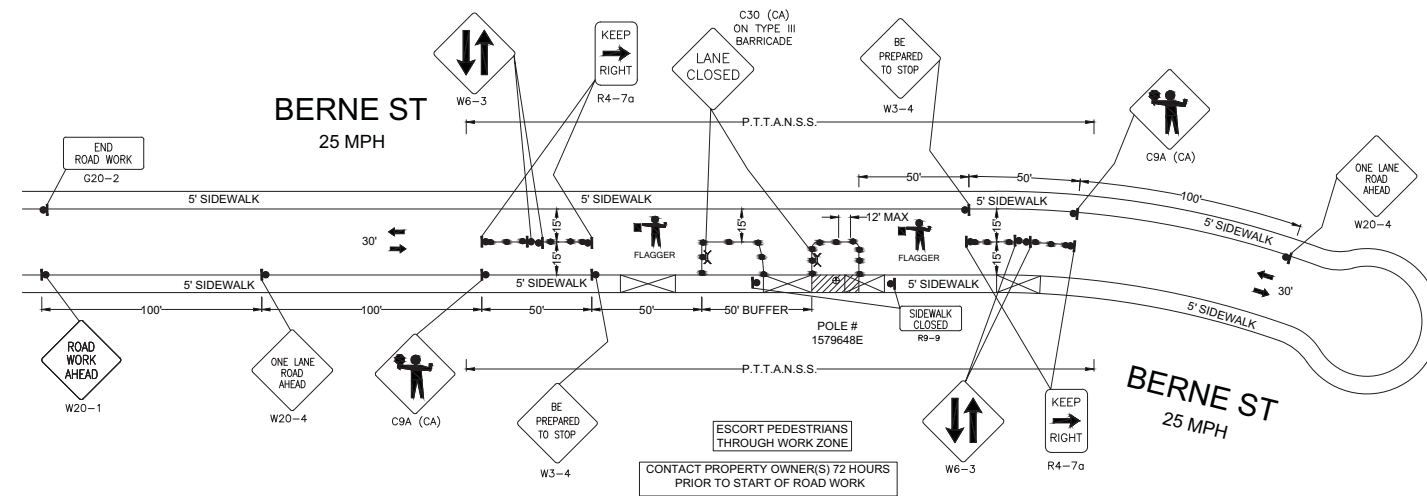



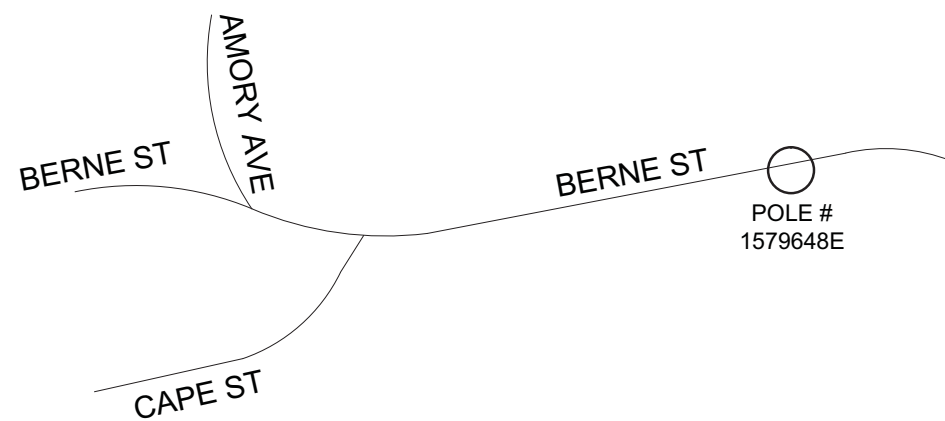


 








## AERIAL FACILITY TRANSFERS AND POLE REMOVAL AT POLE # 1579648E



 

VICINITY MAP (N.T.S.)



TRAFFIC CONTROL PLAN GENERAL  
NOTES LOCATED ON PAGE 1

<u>LEGEND:</u>	
	= WORK AREA
	= TRAFFIC CONE
	= HIGH LEVEL WARNING DEVICE
	= PORTABLE SIGN
	= EXISTING SIGN
	= TYPE III BARRICADES
	= TYPE III BARRICADES W/SIGN
	= FLASHING ARROW BOARD
	= FLAGMAN
	= PORTABLE FLASHING BEACON
	= EXISTING DRIVEWAY
	= TYPE II BARRICADE
	= EXISTING RED CURB
	= DOUBLE YELLOW LANE LINES
	= EXISTING STRIPING
	= SIGNALIZED INTERSECTION
	= EXISTING LANE FLOW DIRECTION
<i>P. T. T. A. N. S. S</i>	= POST TEMPORARY TOW AWAY NO STOPPING SIGNS
	= DIRECTION OF TRAFFIC FLOW



 <b>at&amp;t</b> 600 E GREEN ST RM 300 PASADENA, CA 91101-2020		WORK HOURS: 9:00 A.M. TO 3:30 P.M. MONDAY TO FRIDAY	
		DATE	AT&TID
 <b>CHC Consulting, LLC</b> 1700 E. Garry Ave. , Suite 210 Santa Ana, CA 92705 (949) 250-0004 / FAX (949) 250-0006	DRAWN	05/06/2015	MBM
	CHECKED		
	APPROVED		
	DATE	REVISIONS	
	SCALE	THOMAS GUIDE	
1" = 40'		636-E4	
FILE NAME:		DRAWING:	
A0404XYK AERIAL 2 TCP.DWG		A0404XYK 4/4	
		LAYOUT ENGINEER JOHN JOHNSTON TELEPHONE NUMBER 626-817-4258 EMAIL ADDRESS jj1823@att.com FACILITY ENGINEER ROMAN CARRILLO TELEPHONE NUMBER 949-313-6110 MOBILE E1-16 CENTRAL OFFICE ROSEMEAD UNDERGROUND CONSTRUCTION ROUTINE ORDER/ESTIMATE NUMBER	